


M16,M17,M18,M19 PLAN PARCIAL

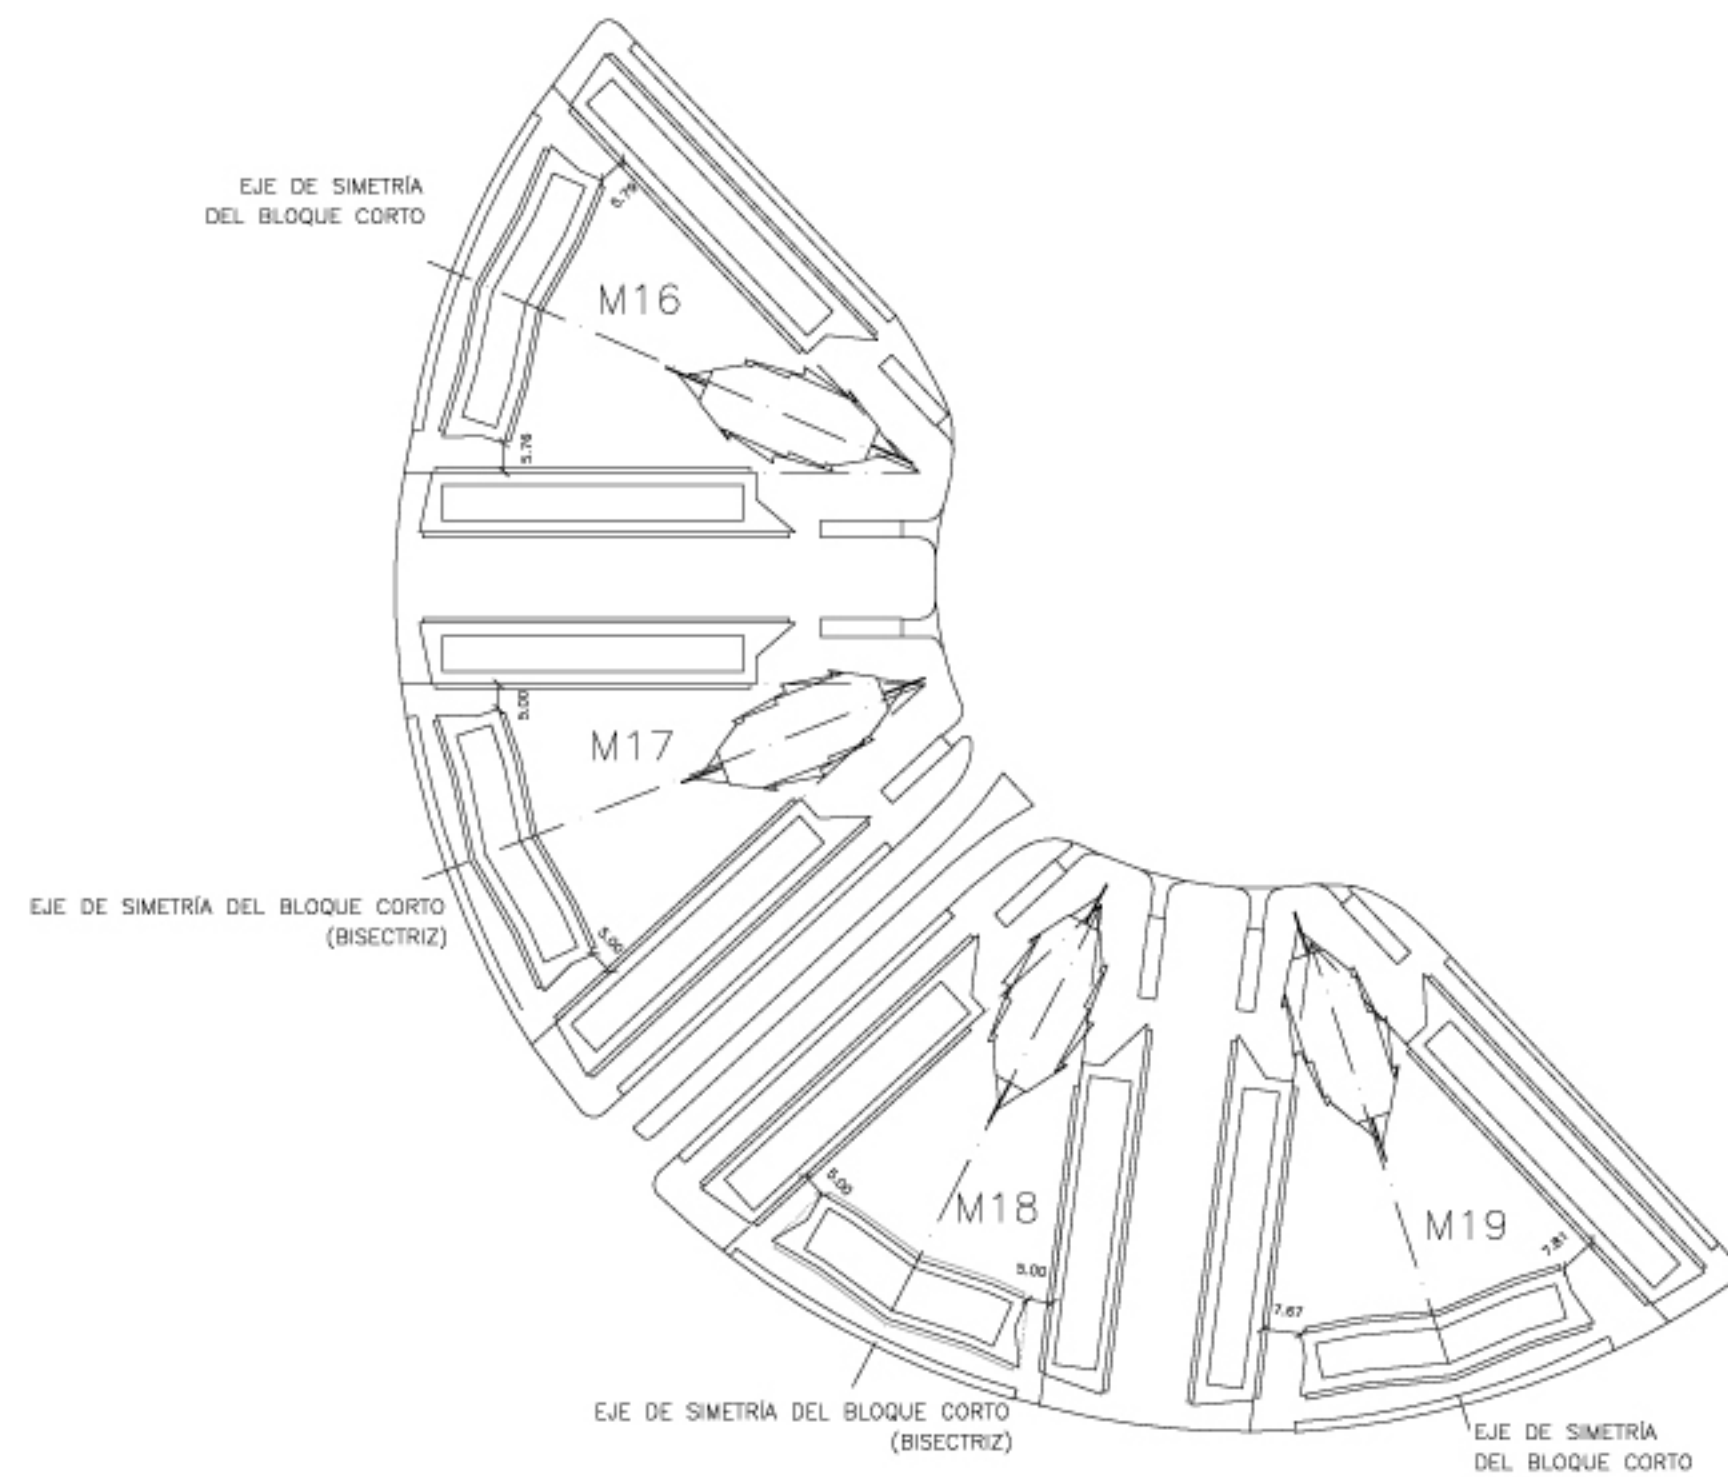


E. 1:1500 M16,M17,M18,M19 MODIFICACION PLAN PARCIAL


E. 1:1500

SECCION TRANSVERSAL TORRE

SECCION TRANSVERSAL BLOQUES

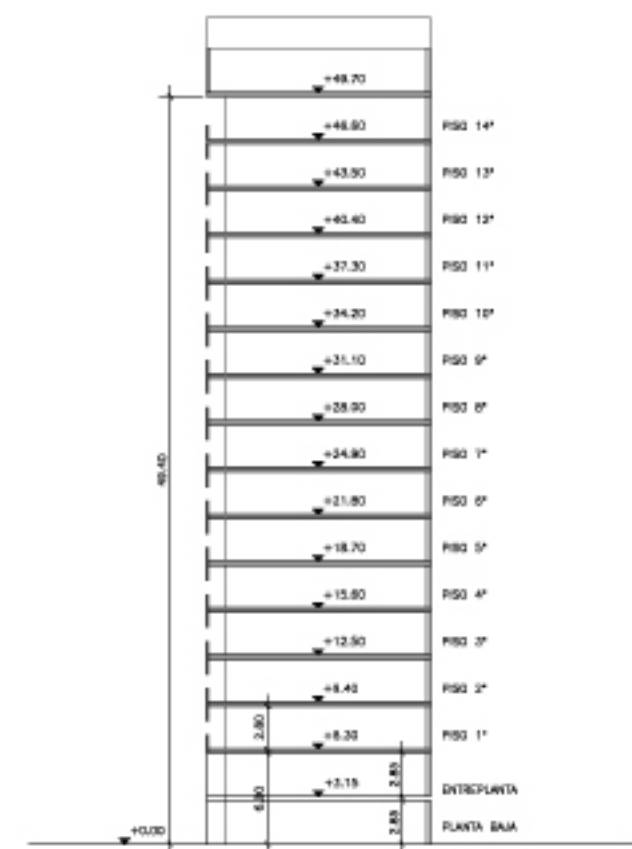

E. 1:500

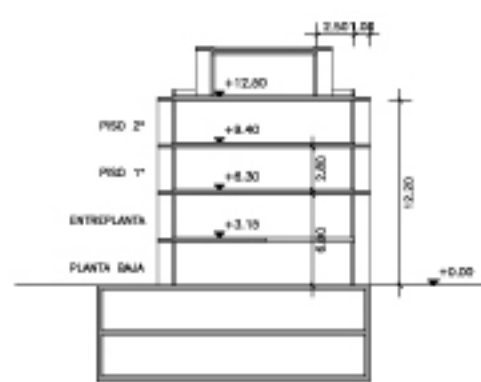

E. 1:500



ALZADO A PATIO PRIVADO

E. 1:250



ALZADO A CALLE PUBLICA

E. 1:250

MODIFICACION PLAN PARCIAL
PARC CENTRAL TORRENT



AJUNTAMENT DE TORRENT
NOUS ESPAIS TORRENT S.A
EMPRESA PUBLICA DE L'AJUNTAMENT DE TORRENT

ARQUITECTOS
CARLOS FERRATER, S.L.
Sociedad unipersonal
CARLES FERRATER LAMBARRI
XAVIER MARTI GALI
ALBERTO PEÑIN LLOBELL
VICENT FERRER BISQUERT

Colaborador, Arquitectònica Municipal
C/. Balmes 145 Bajas
Barcelona
Tel. 93 238 51 36

PLANOS DE ORDENACION

Septiembre 2003

AREA CRESCENT 1
ALINEACIONES, SECCIONES

E. varias

0-11