


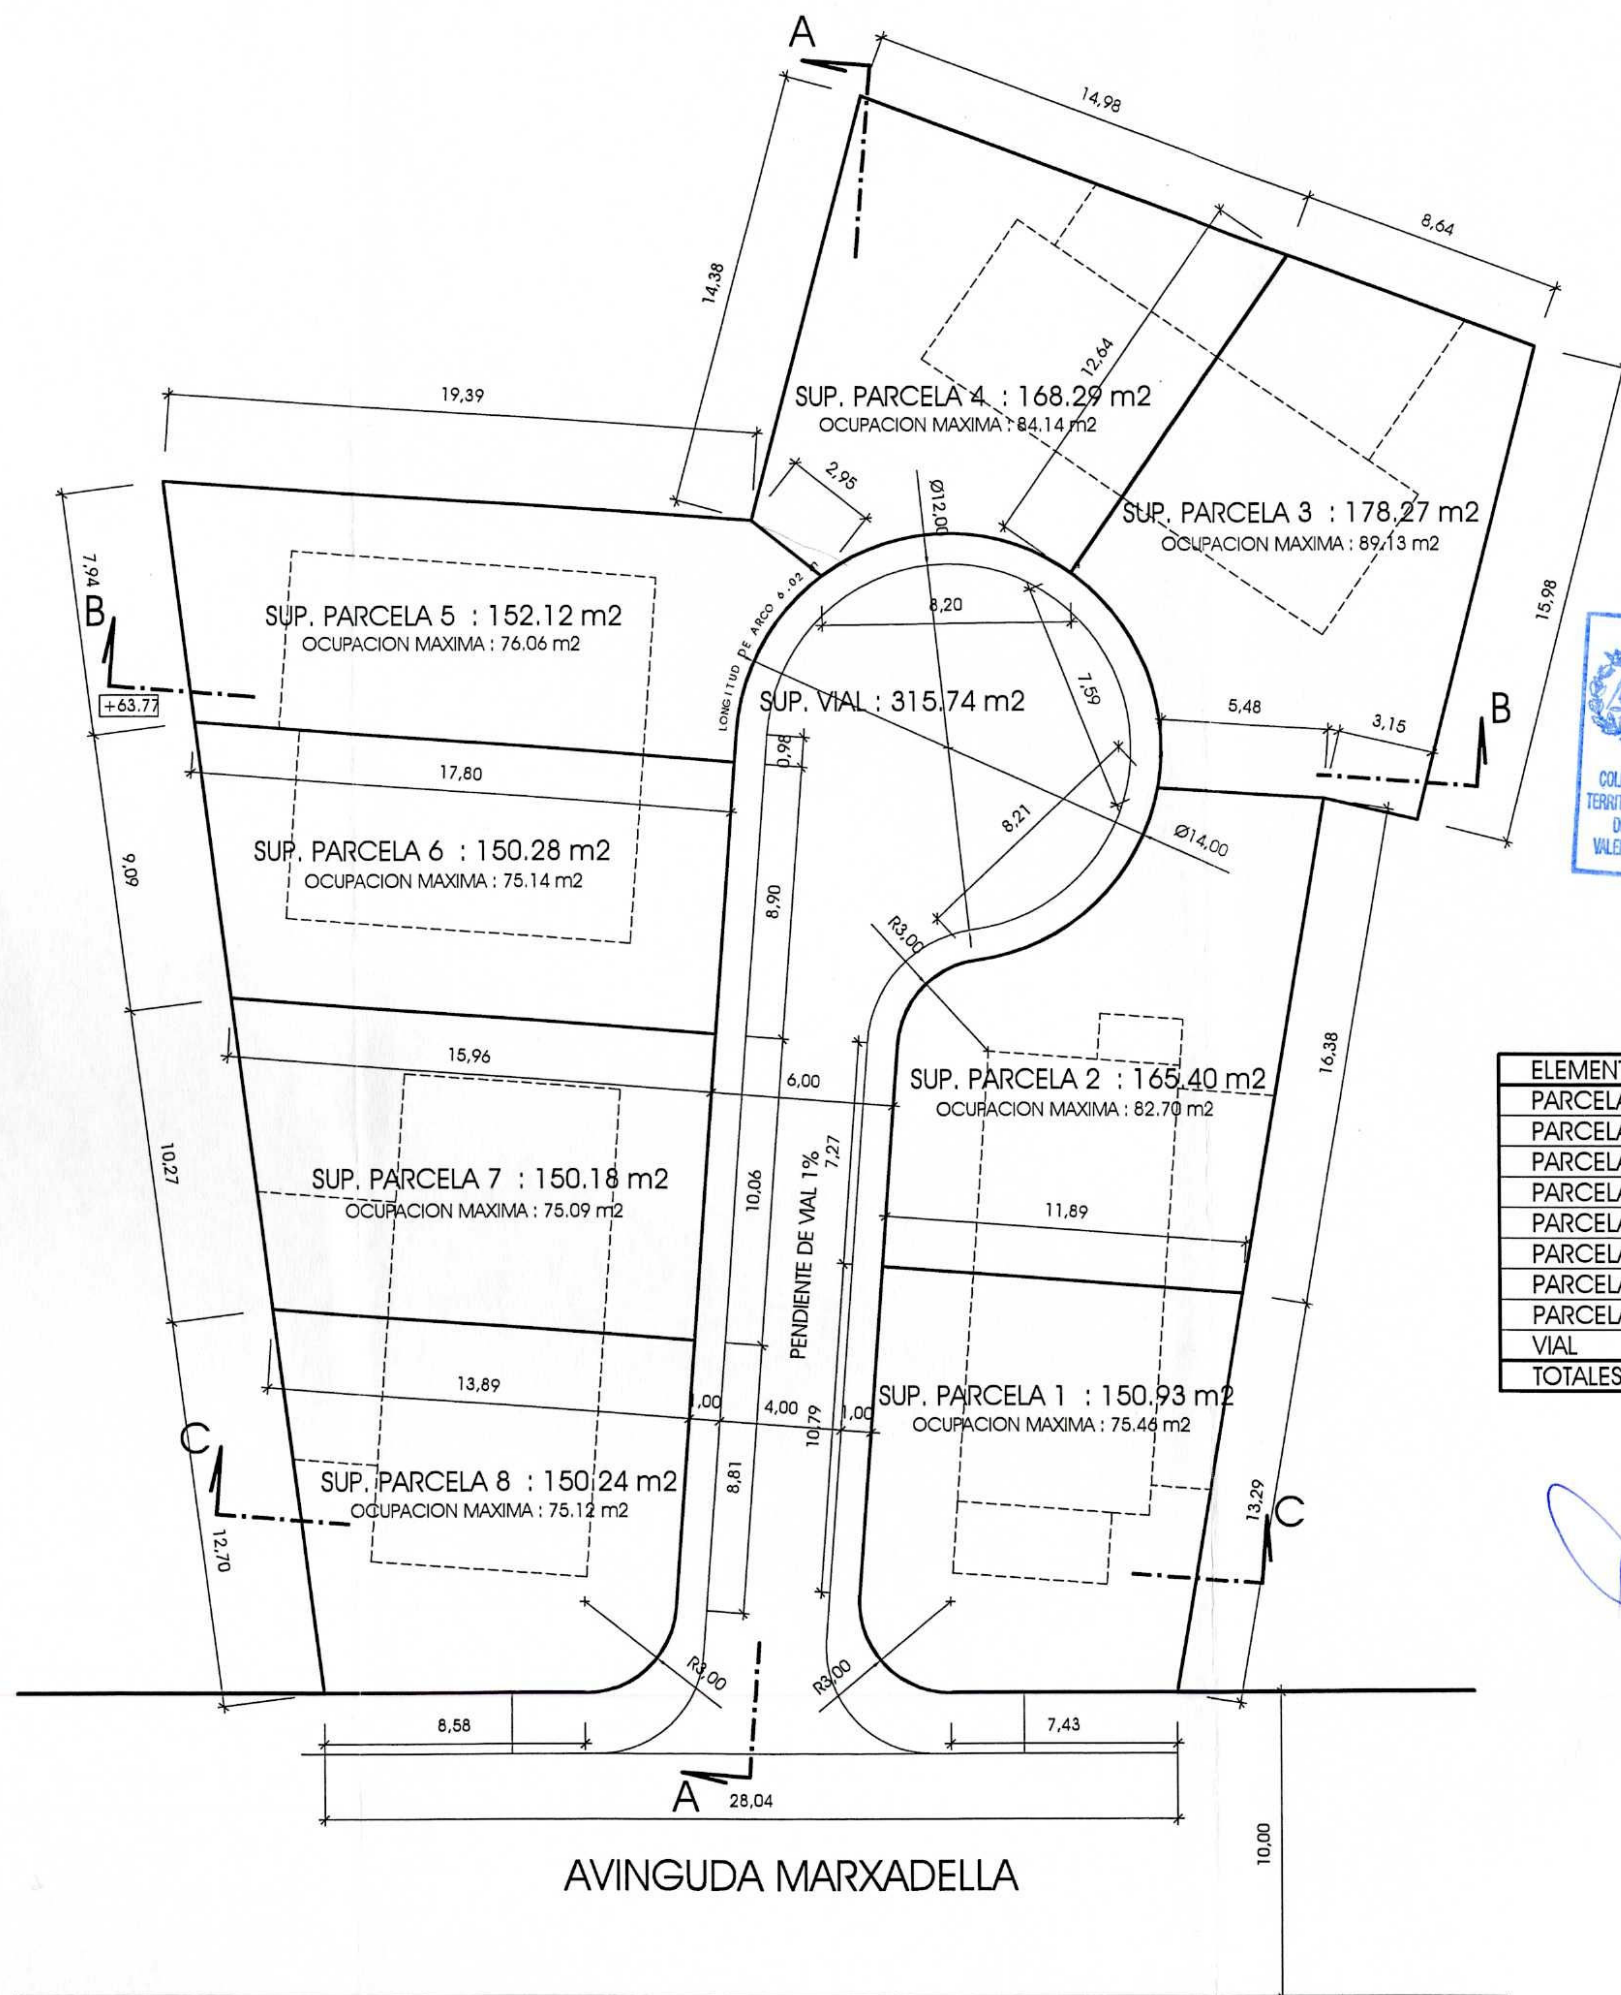

ELEMENTO	PARCELA	EDIFICABILIDAD
PARCELA 1	150.93 m ²	150.93 m ²
PARCELA 2	165.40 m ²	165.40 m ²
PARCELA 3	178.27 m ²	178.27 m ²
PARCELA 4	168.29 m ²	168.29 m ²
PARCELA 5	152.12 m ²	152.12 m ²
PARCELA 6	150.28 m ²	150.28 m ²
PARCELA 7	150.18 m ²	150.18 m ²
PARCELA 8	150.24 m ²	150.24 m ²
VIAL	315.74 m ²	
TOTALES	1581.45 m ²	1265.71 m ²

DILIGENCIA.- Aprobat per
Ple de - 4 OCT. 2007
EL SECRETARI GENERAL
Signat: Fernando Salom Hierre

PLANO:
AVANCE PARCELACION
PARCELAS FUTURAS

ESCALA: 1/250
PLANO N.º 14

RAFAEL MUÑOZ GARCIA
ARQUITECTE

ESTUDIO:
PZA. LIBERTAT, 14-1-C
46900 TORRENT TEL. 961 570 457

PROYECTO:
ESTUDIO DE DETALLE
PARA APERTURA DE VIAL

SITUACION:
AVINGUDA DE LA MARXADELLA
TORRENT (VALENCIA)

PROMOTOR:
ROSA M. ISERTE IBORRA
MANUEL IBORRA DARIÉS

REFERENCIA:
ED06/01

DIBUJADO POR: JOSE ANGEL CABALLER BONDIA